

**RANGER CONVEYING AND SUPPLY
OFFICE AND MANUF BUILDING**
NAGLER-HOUSTON LLC
SAN ANTONIO, TEXAS

CHRystal COLE
REGISTERED ARCHITECT
STATE OF TEXAS #27787
NOT FOR REGULATORY
APPROVAL, PERMITTING,
OR CONSTRUCTION



ISSUE	DATE
DD PROGRESS	05-09-2019

SCALE NOTE:
11X17 SHT. - SCALED HALF
24X36 SHT. - SCALE AS INDICATED

PROJECT NO:
FILE: 19013-A02-201-FP

COPYRIGHT LION ISSUE
INSITE ARCHITECTURE, INC.
ALL RIGHTS RESERVED

A2-201
BUILDING 2
ROOF PLAN

 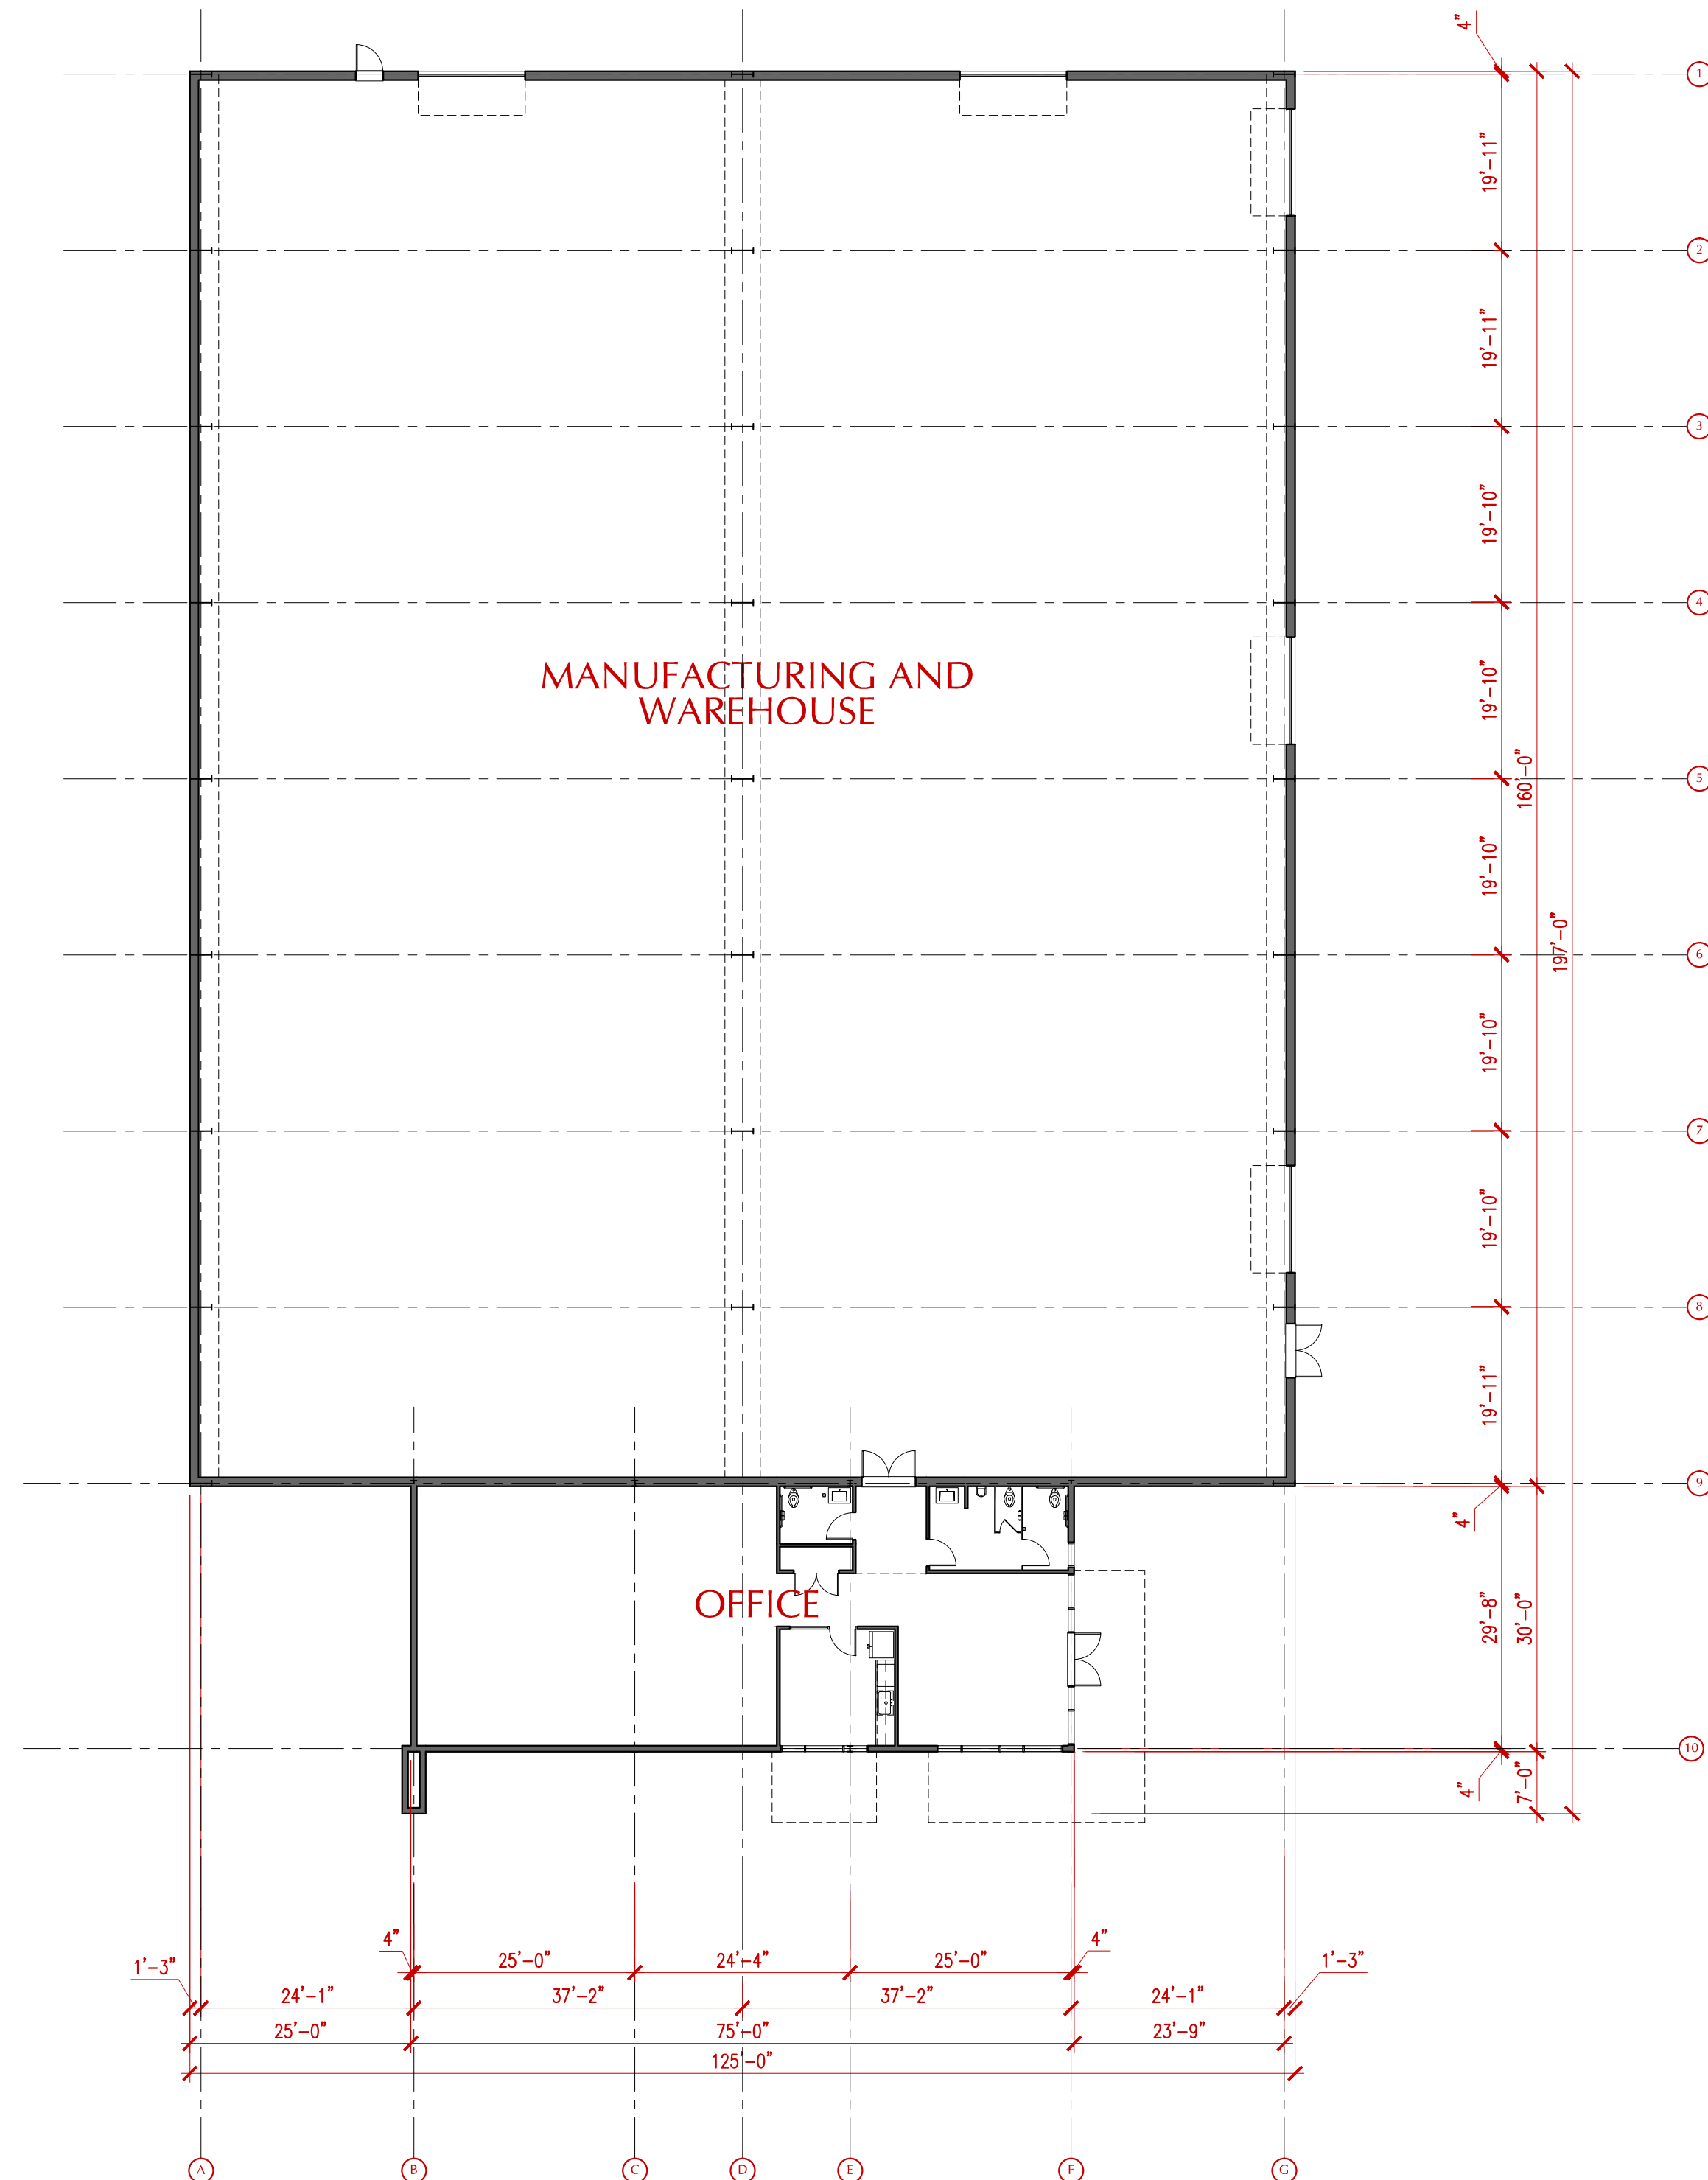

FLOOR PLAN **2**

NOTES **1**