


② LEVEL 01 OVERALL SCHEMATIC PLAN
1" = 40'-0"

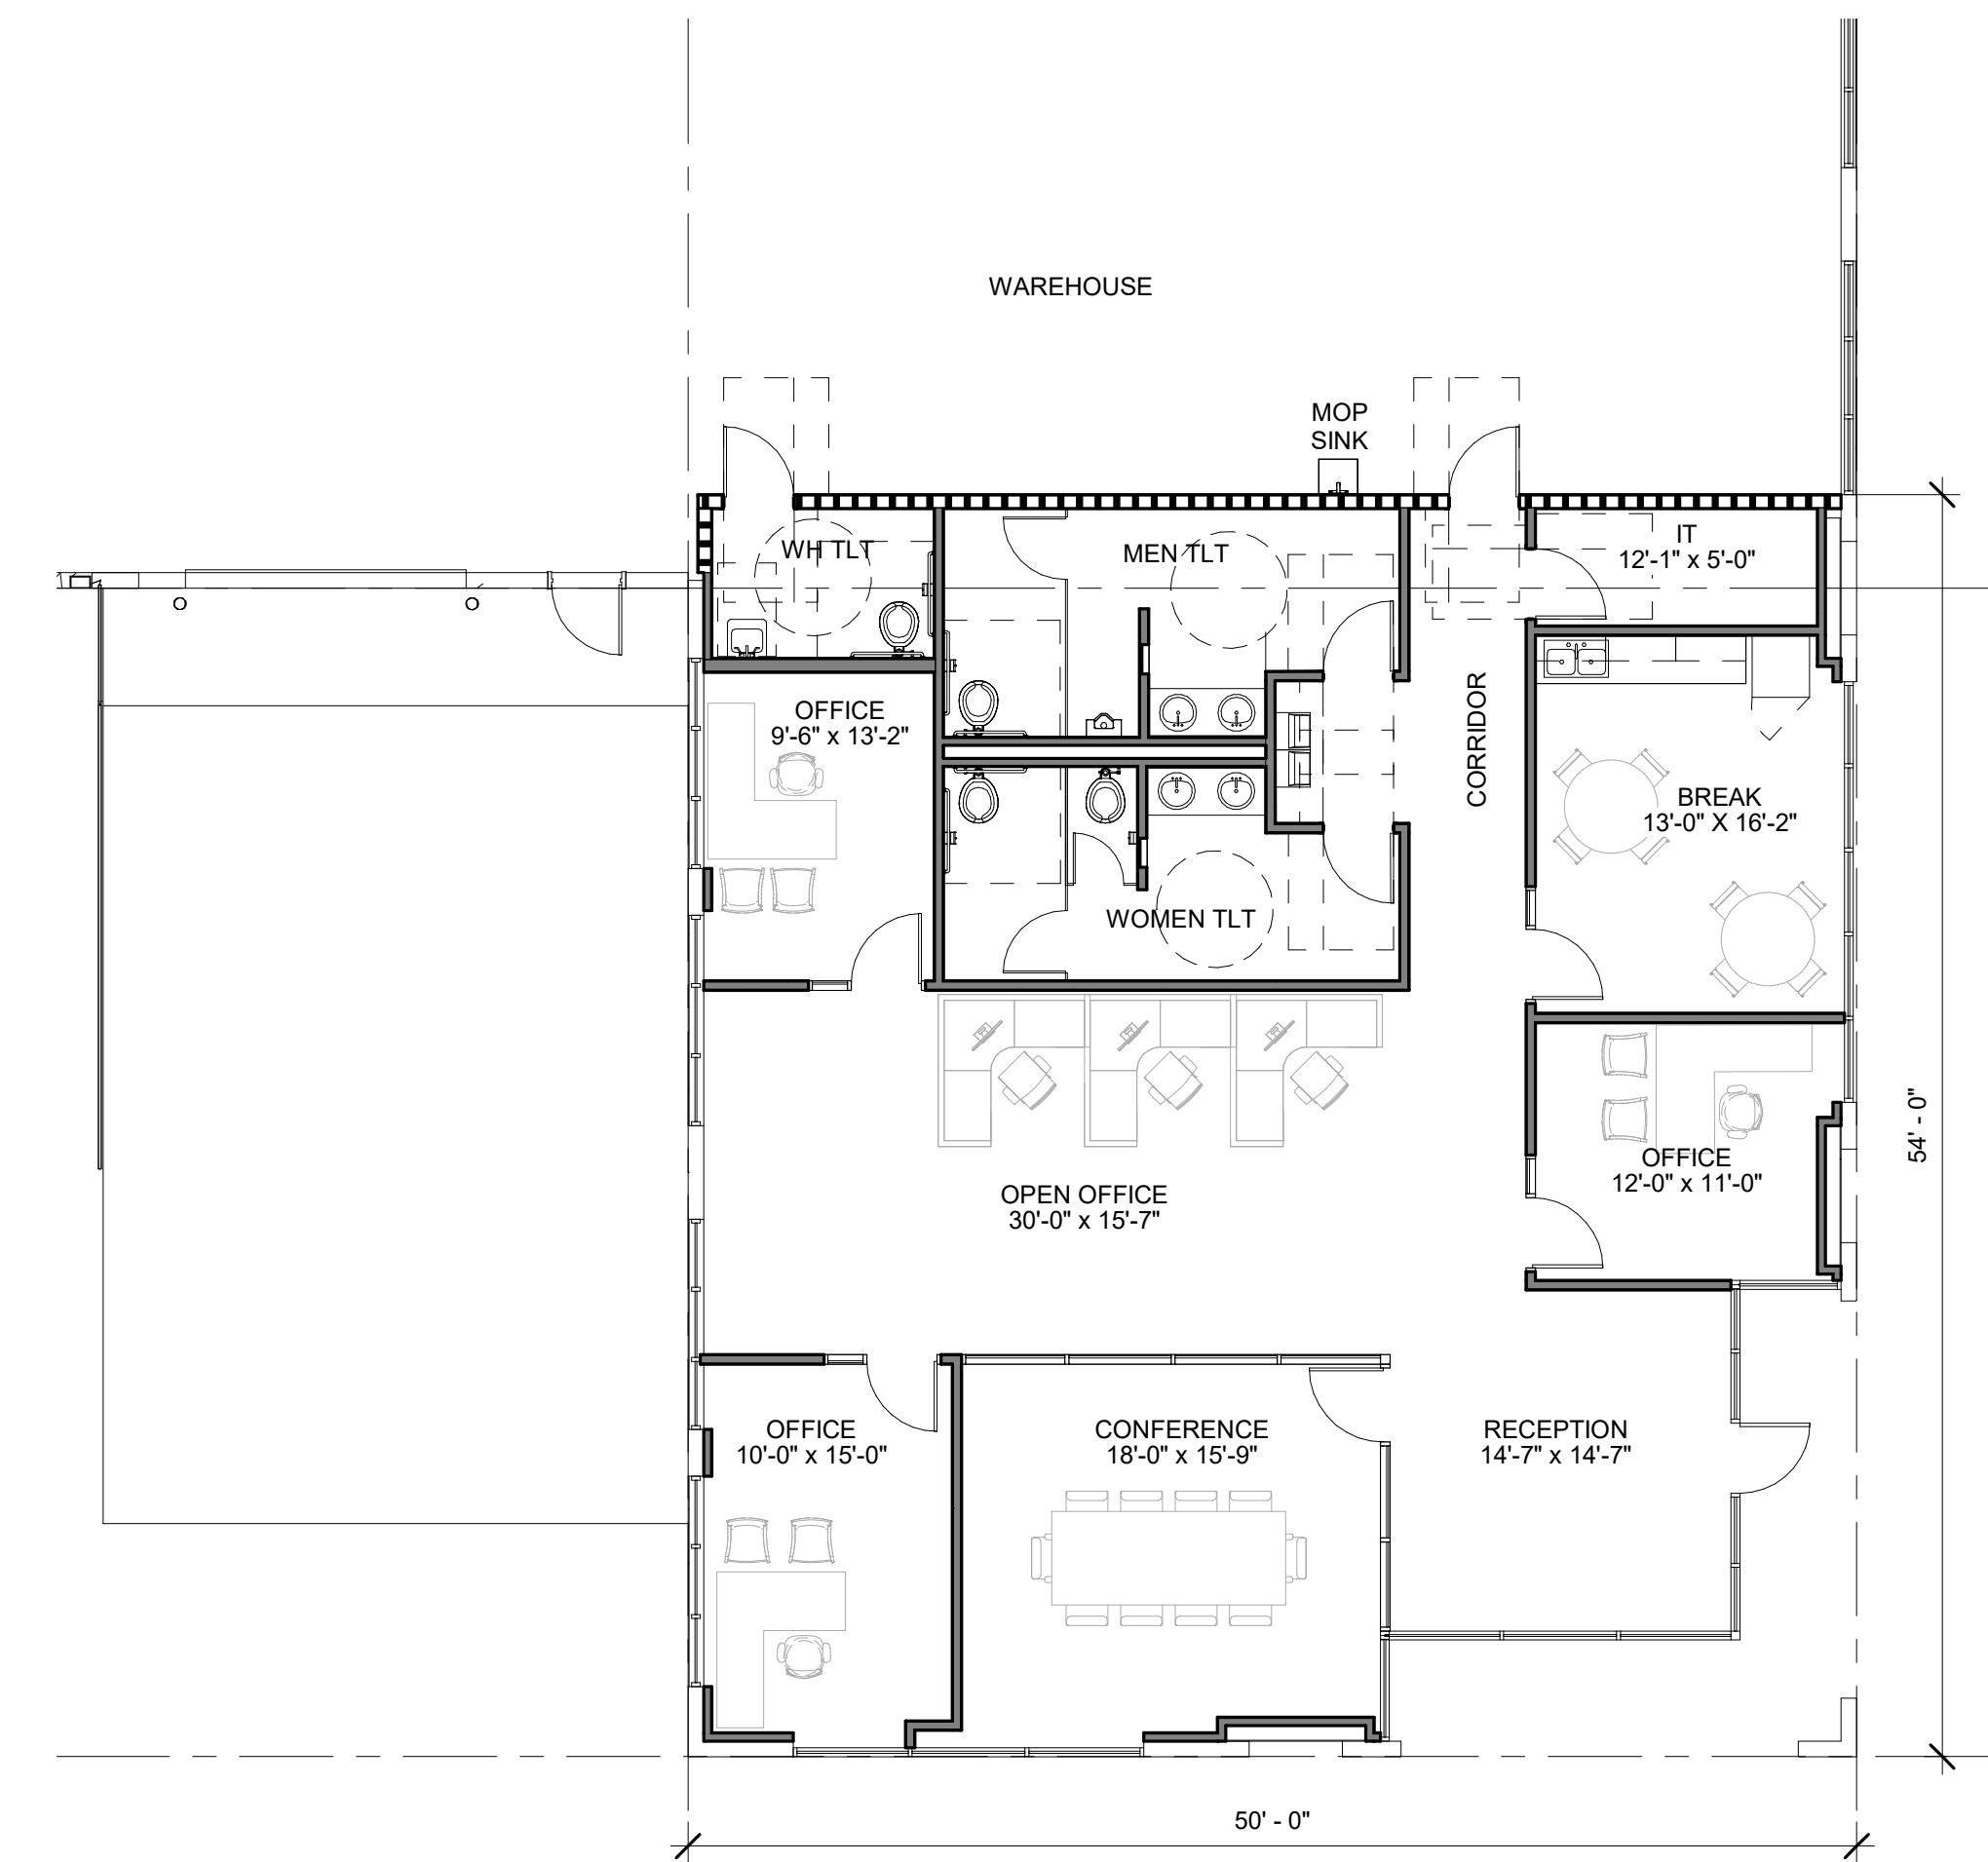

① LEVEL 01 OFFICE SCHEMATIC PLAN
1/8" = 1'-0"

Spec Space - EP12 - Floor Plan

7448 IH35 N., Windcrest, TX 78239

Scale: As indicated

Area: OFFICE: 2,674 S.F.

11/16/23

LKDG Prj. No: 23214

