


② ENLARGED SCHEMATIC PLAN
1/8" = 1'-0"

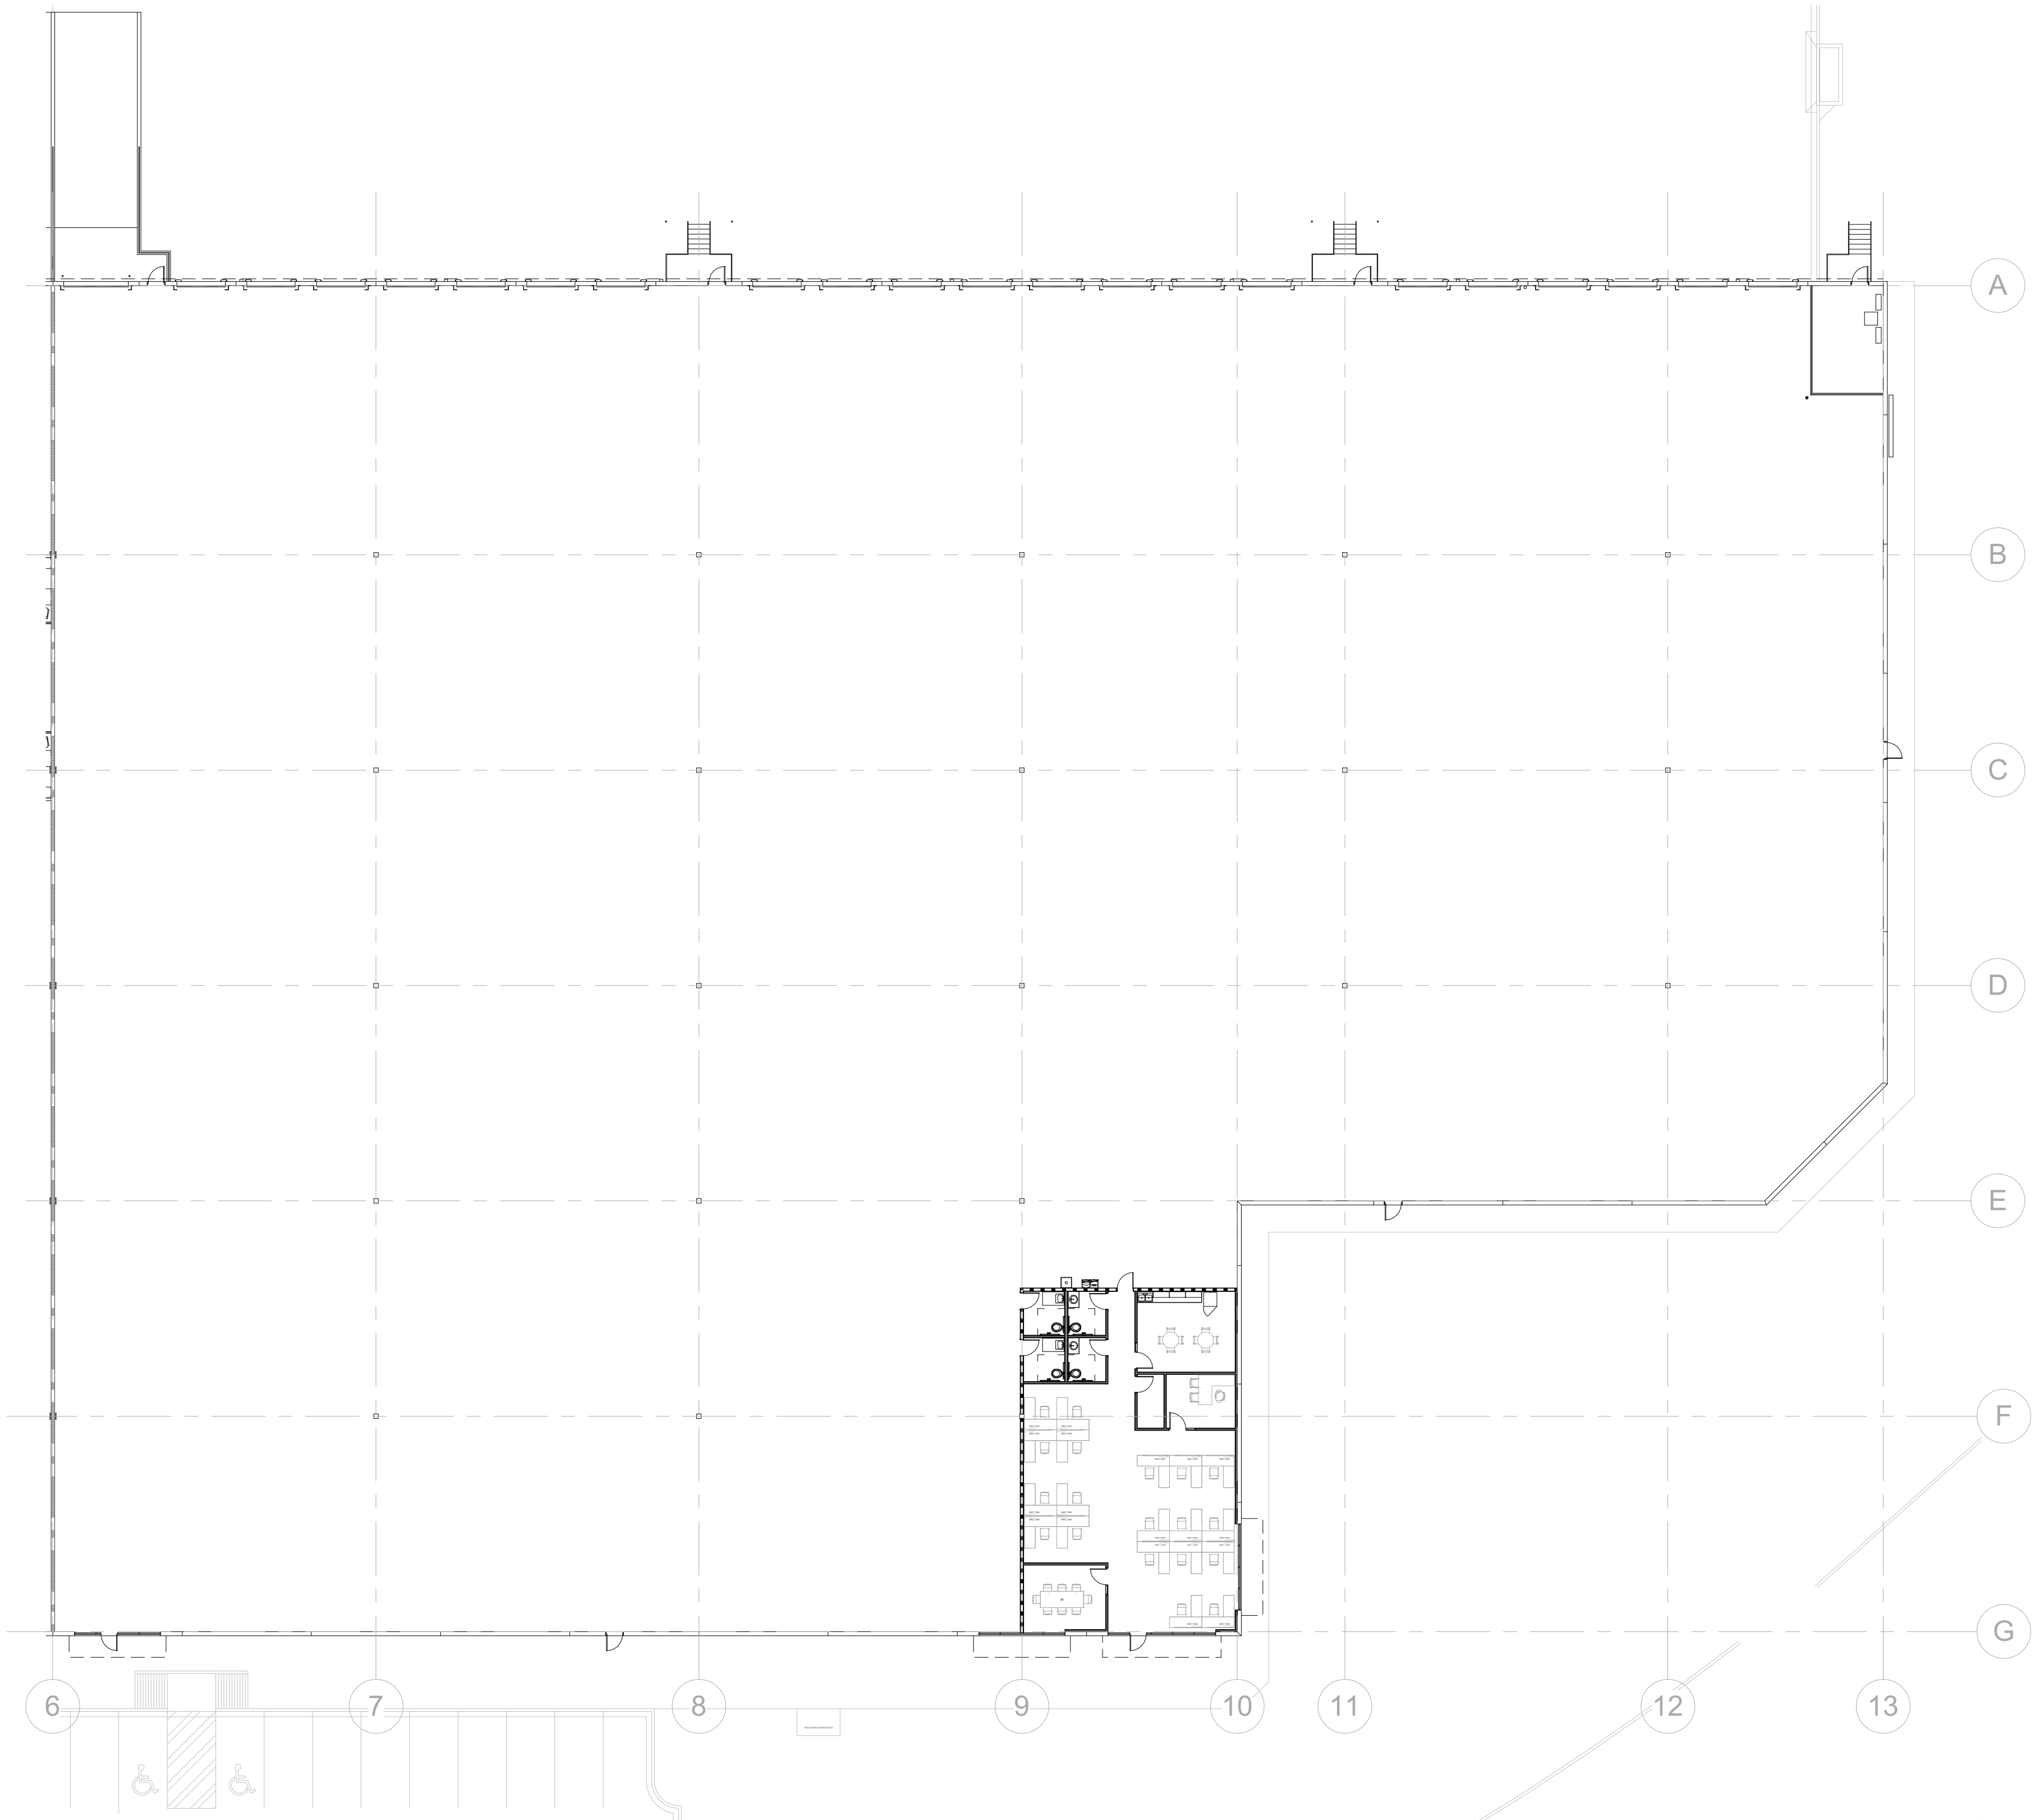

① SCHEMATIC PLAN
1" = 20'-0"

Spec Space - Floor Plan

Cornerstone Industrial Center - Bldg. 4
8630 NE 410, San Antonio, TX 78219

Scale: As indicated

Area: OFFICE: 2,620 SF
WAREHOUSE: 73,246 SF
TOTAL: 75,866 SF

10/02/24

LKDG Prj. No: 24192

