


These drawings are to be an instrument of service and shall remain the property of the Architect. They are not to be used on other projects or extensions to this project except by agreement in writing and with appropriate compensation to the Architect. Contractor is responsible for confirming and correlating dimensions at the job site; the Architect will not be responsible for construction means, methods, techniques, sequences or procedures, or for safety precautions and programs in connection with the project.

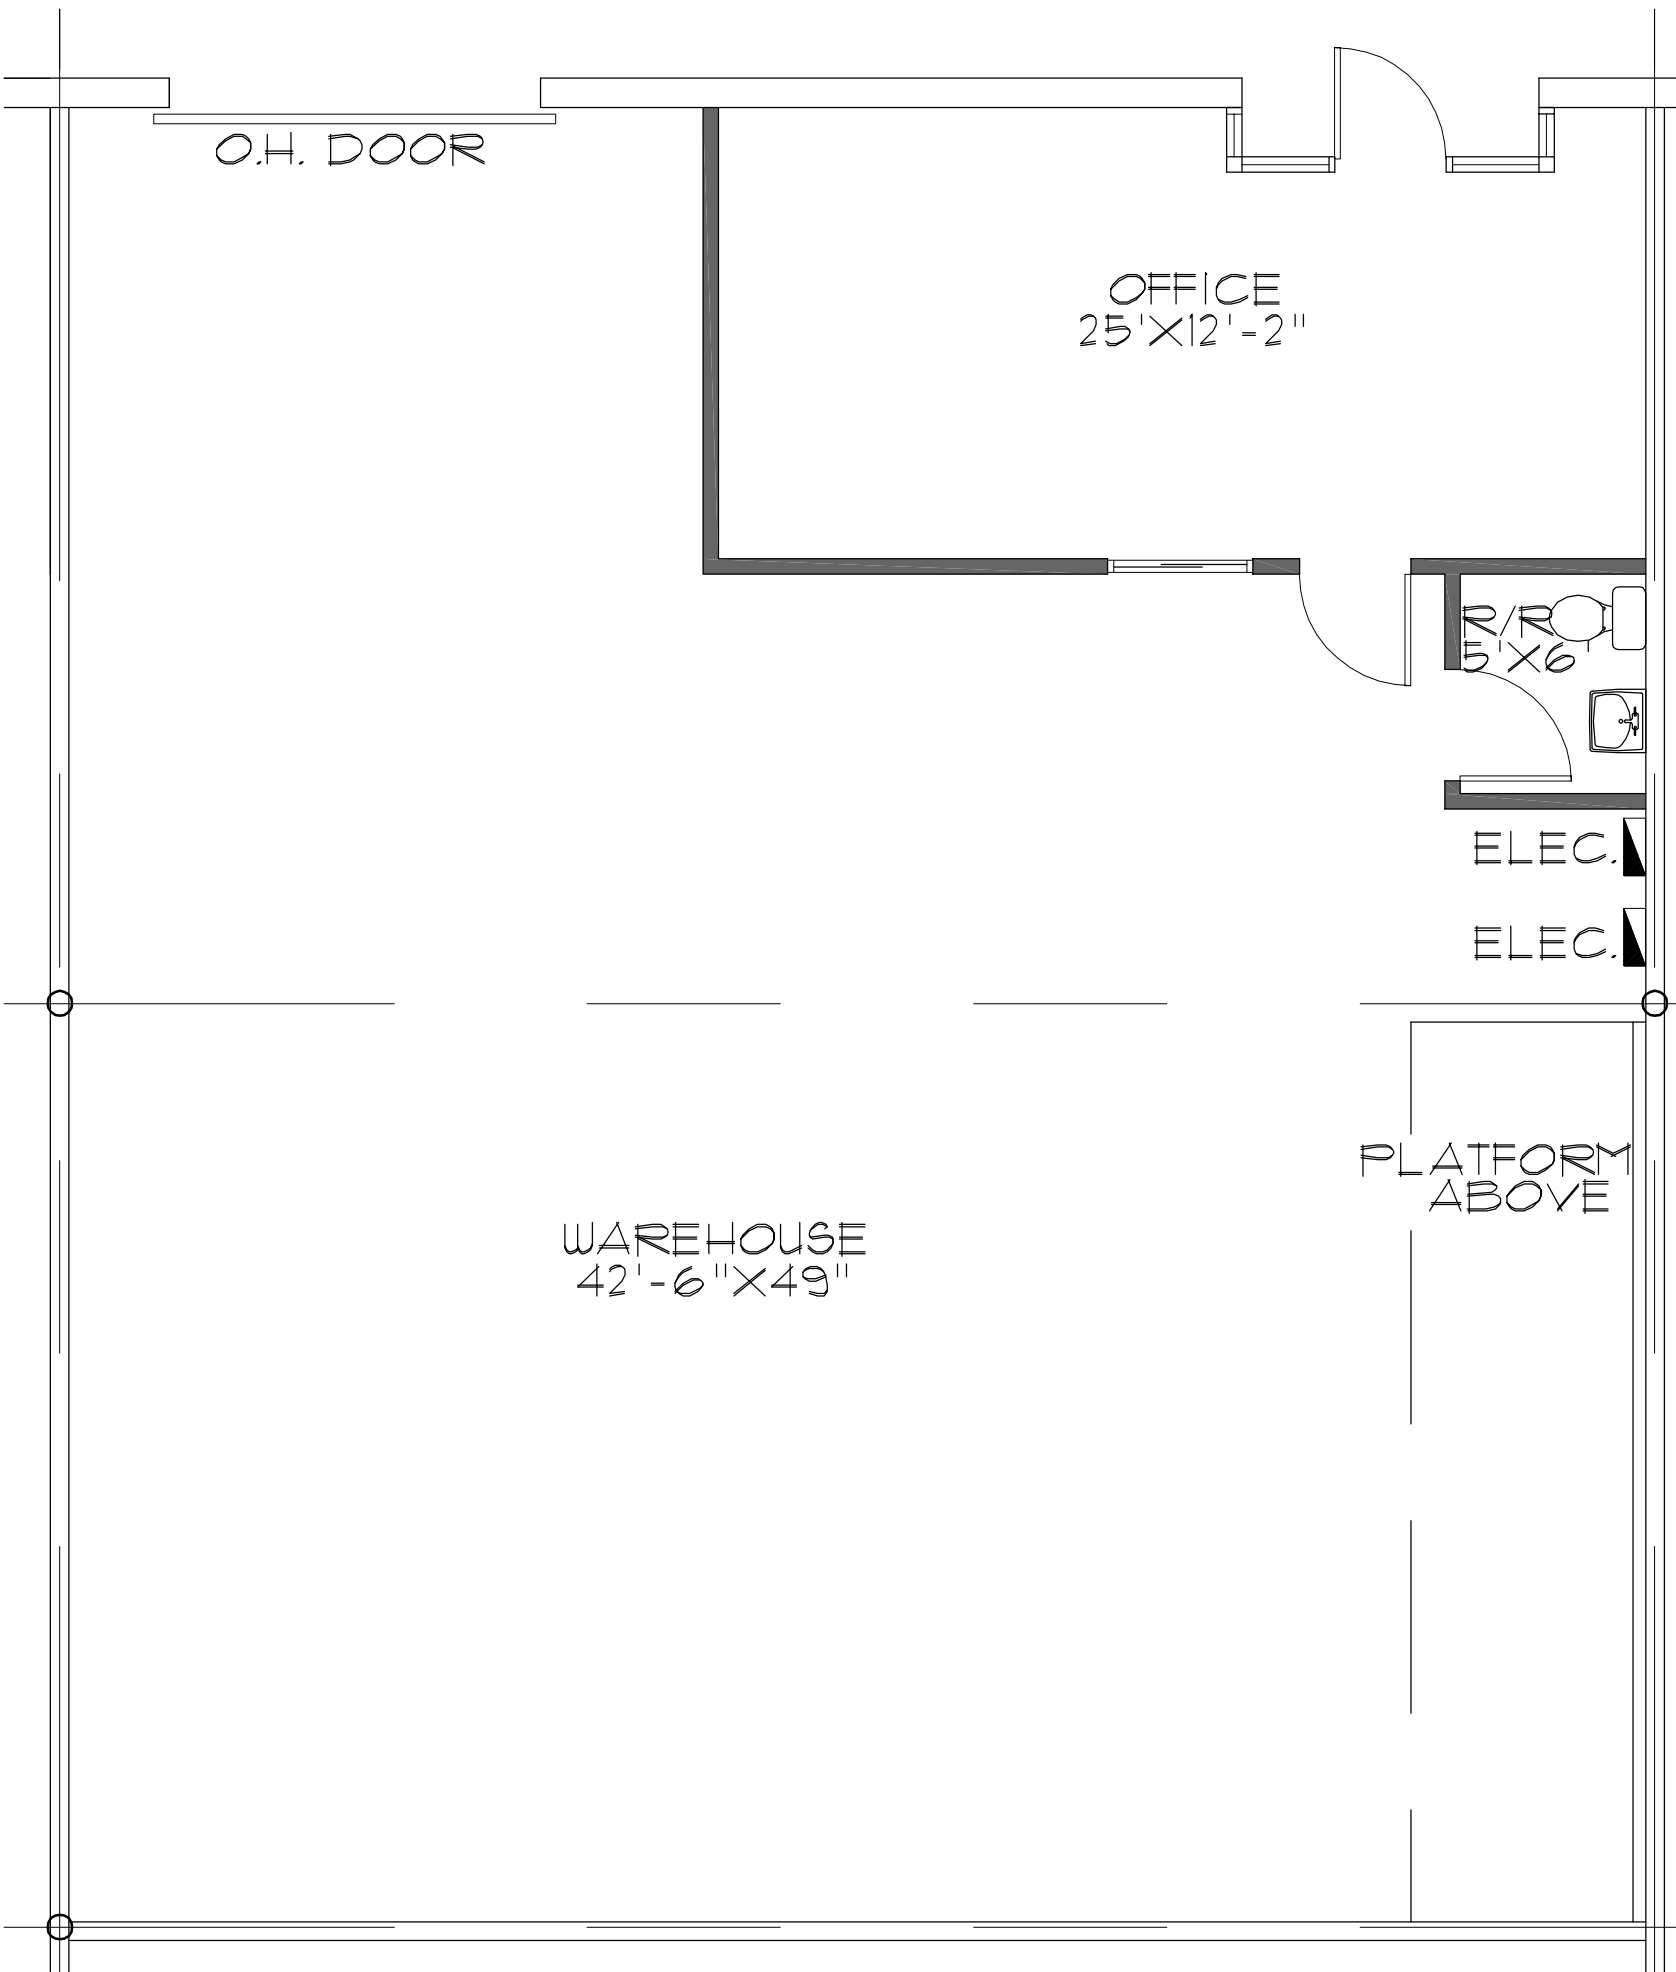

FLOOR PLAN

SCALE: N.T.S.

TOTAL: 2,150 S.F.


AS1

DRAWN
AEV
CHECKED
MDN
DATE
04.30.10
PROJECT
10663 SENTINEL
JOB. NO.
10-074
SHEET

ARCHITECTURAL SURVEY

10663 SENTINEL
SAN ANTONIO, TEXAS

NOT FOR REGULATORY APPROVAL,
PERMITTING, OR CONSTRUCTION

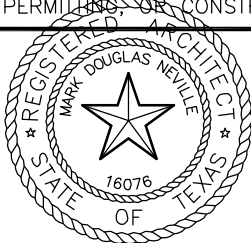

VILLA PARK

ARCHITECTURE/PLANNING/INTERIORS
2553 JACKSON KELLER, SUITE 1 VOICE: (210) 384-8900
SAN ANTONIO, TX. 78230 FAX: (210) 384-8240

© 2010 ALL RIGHTS RESERVED