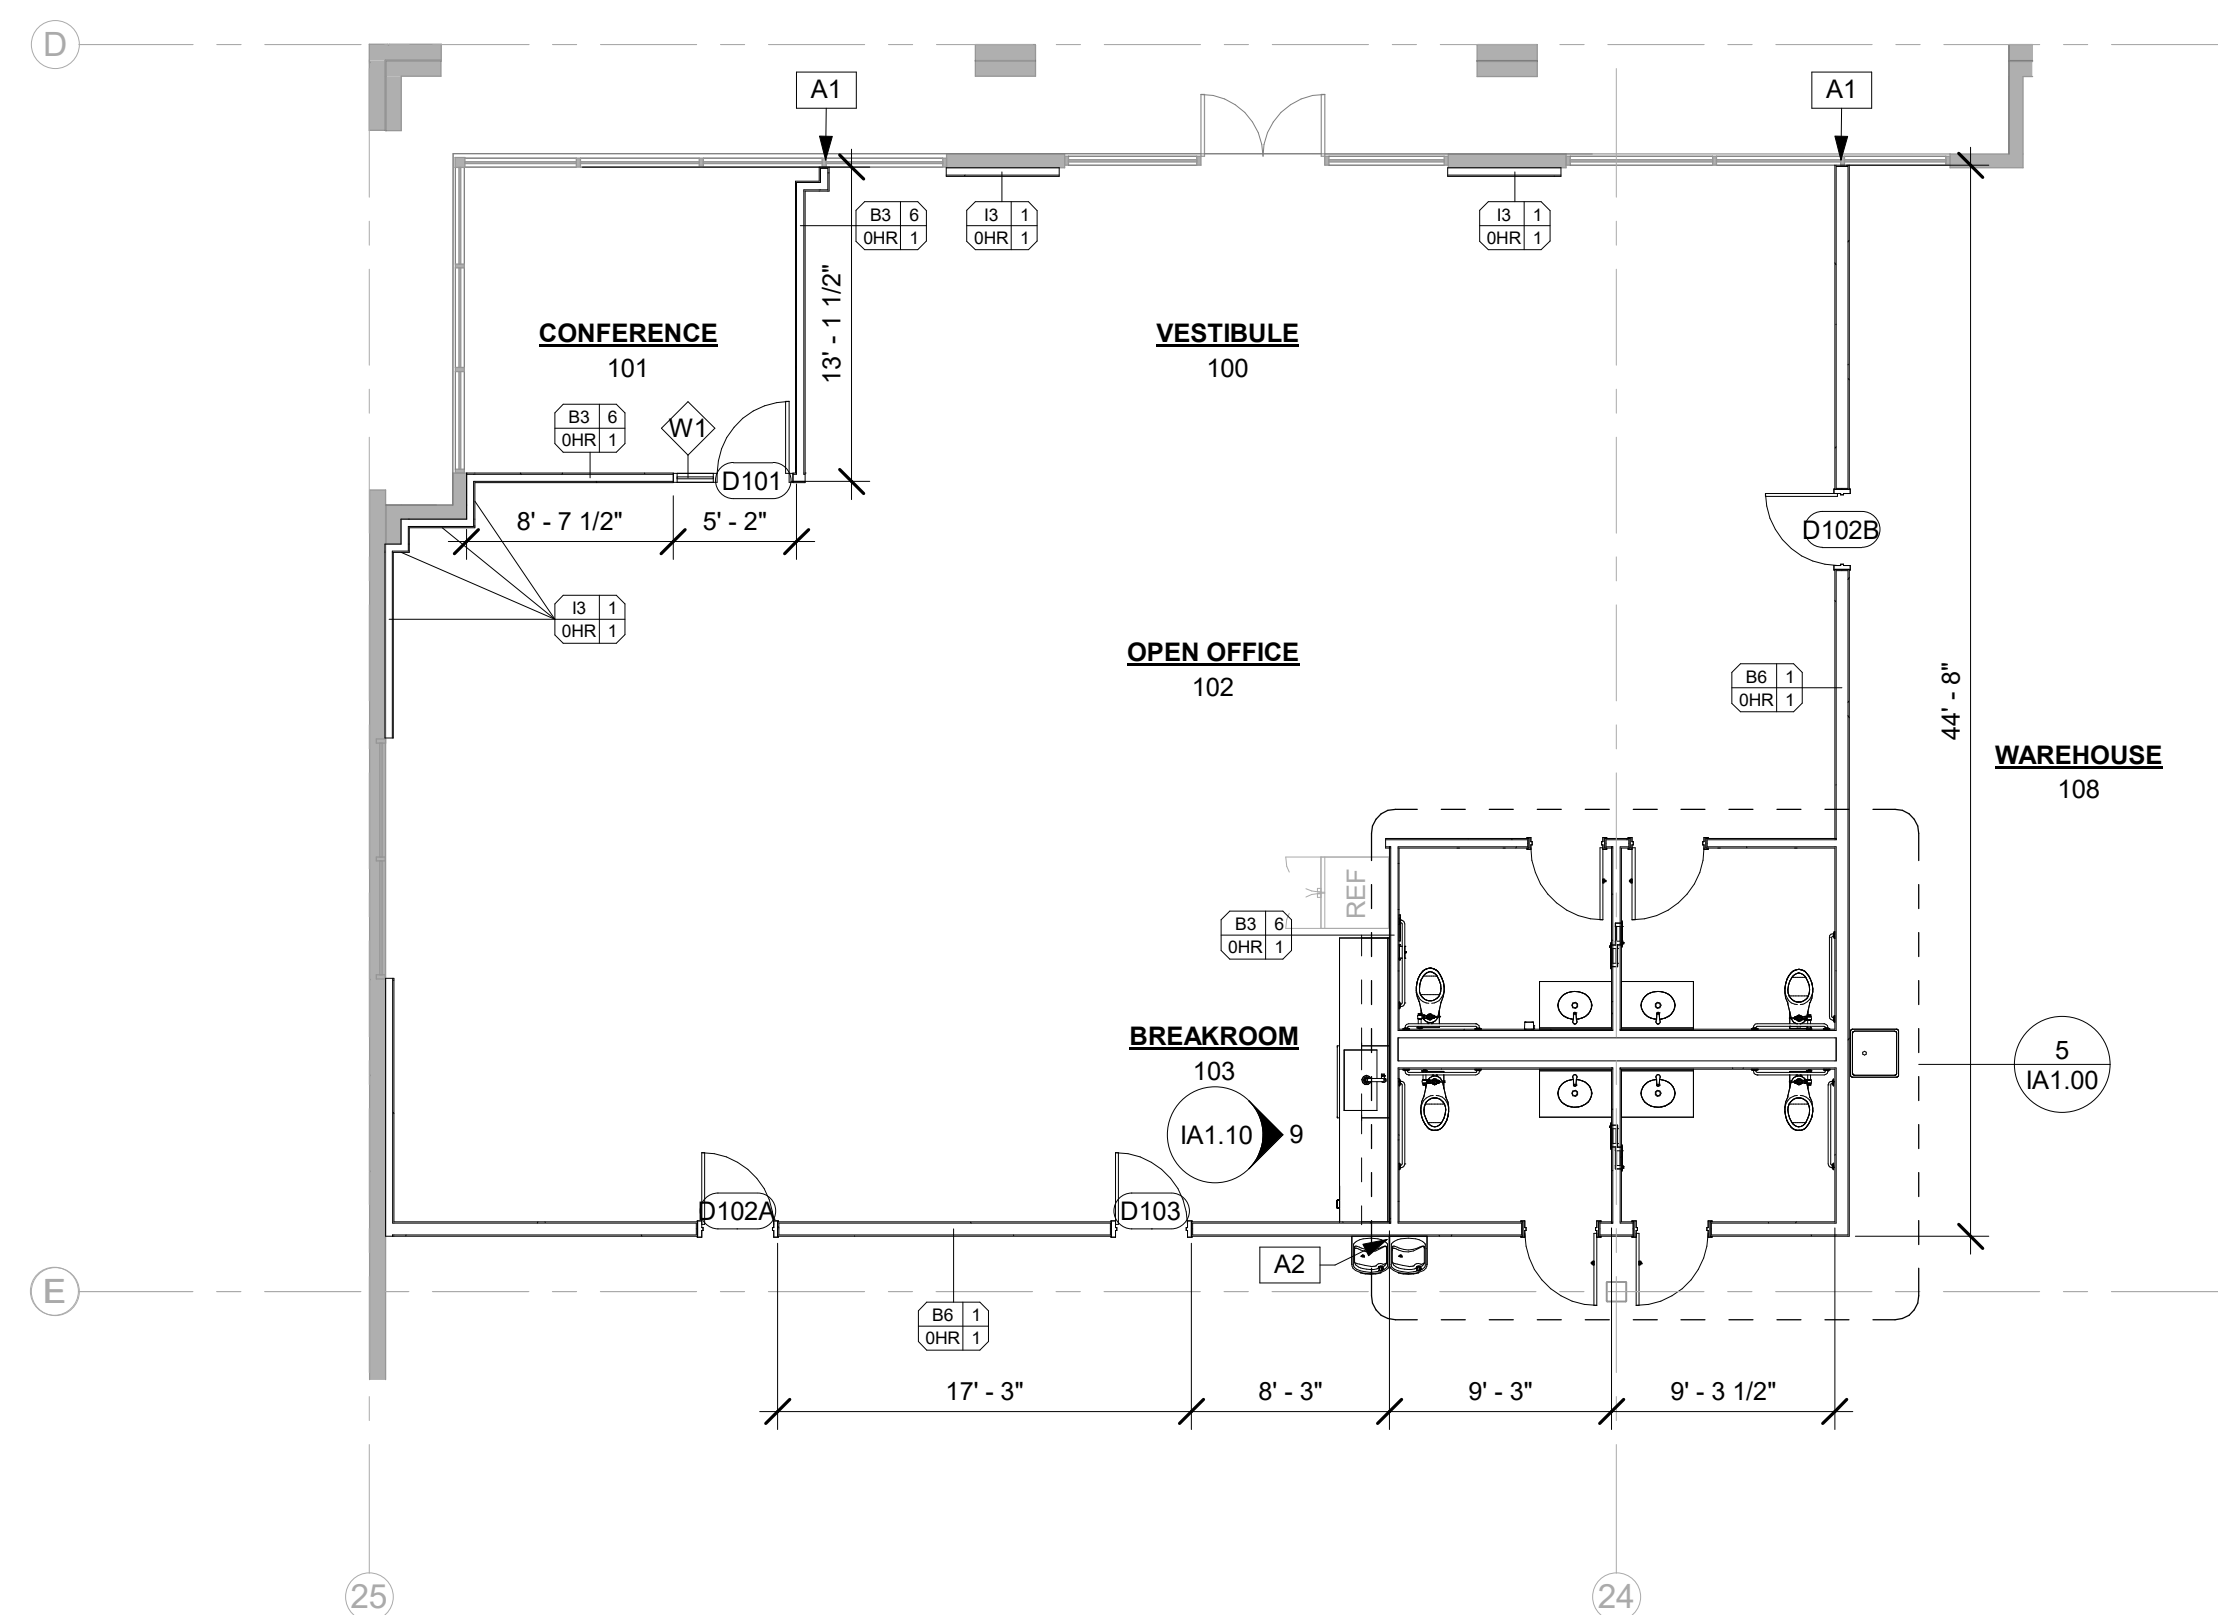


ENLARGED REFLECTED CEILING PLAN

$$1/8'' = 1'-0''$$


## ENLARGED FLOOR PLAN

$$1/8'' = 1'-0''$$

KEYNOTES - A2.40 ENLARGED PLANS	
DISCLAIMER: KEYNOTES MAY NOT BE SEQUENTIAL	
#	NOTE
A1	ALIGN EDGE OF WALL TO EDGE OF MULLION.
A2	PROVIDE ADA COMPLIANT B-LEVEL DRINKING FOUNTAIN WITH APRON, ELKAY EZT.8C OR APPROVED ALTERNATIVE

LIGHTING FIXTURE SCHEDULE			
GENERAL NOTE: REFER TO MEP DRAWINGS FOR EMERGENCY FIXTURE LOCATIONS AND MODEL NUMBERS.			
MARK	DESCRIPTION	FINISH	MOUNTING
DI-24	2x4 - DIRINDR	-	LAY-IN
DN-1	4" REC. DOWN.	-	LAY-IN
HB-1	HIGH BAY	-	DECK
X-1	EXIT SIGN	GREEN	CEILING

MATERIAL SCHEDULE - CEILING		
MARK	DESCRIPTION	COMMENTS
ACT-1	ACOUSTICAL CEILING TILE	12'-0" AFF. U.N.O
DW-1	DRYWALL	12'-0" AFF. U.N.O. PAINT PT-1, UON.
OD-1	OPEN TO DECK	RAW AND UNFINISHED

	MATERIALS THROUGHOUT
(ACT-1)	
NOTES	
1. THESE MATERIALS SHOULD BE INSTALLED THROUGHOUT UNLESS NOTED OTHERWISE.	
2. REFERENCE INTERIOR MATERIAL SCHEDULE FOR EXACT SPECIFICATIONS OF EACH SELECTION	
3. NO SUBSTITUTIONS ARE ALLOWED WITHOUT APPROVAL FROM BOTH OWNER AND ARCHITECT.	